


Autodesk

Autodesk

Autodesk

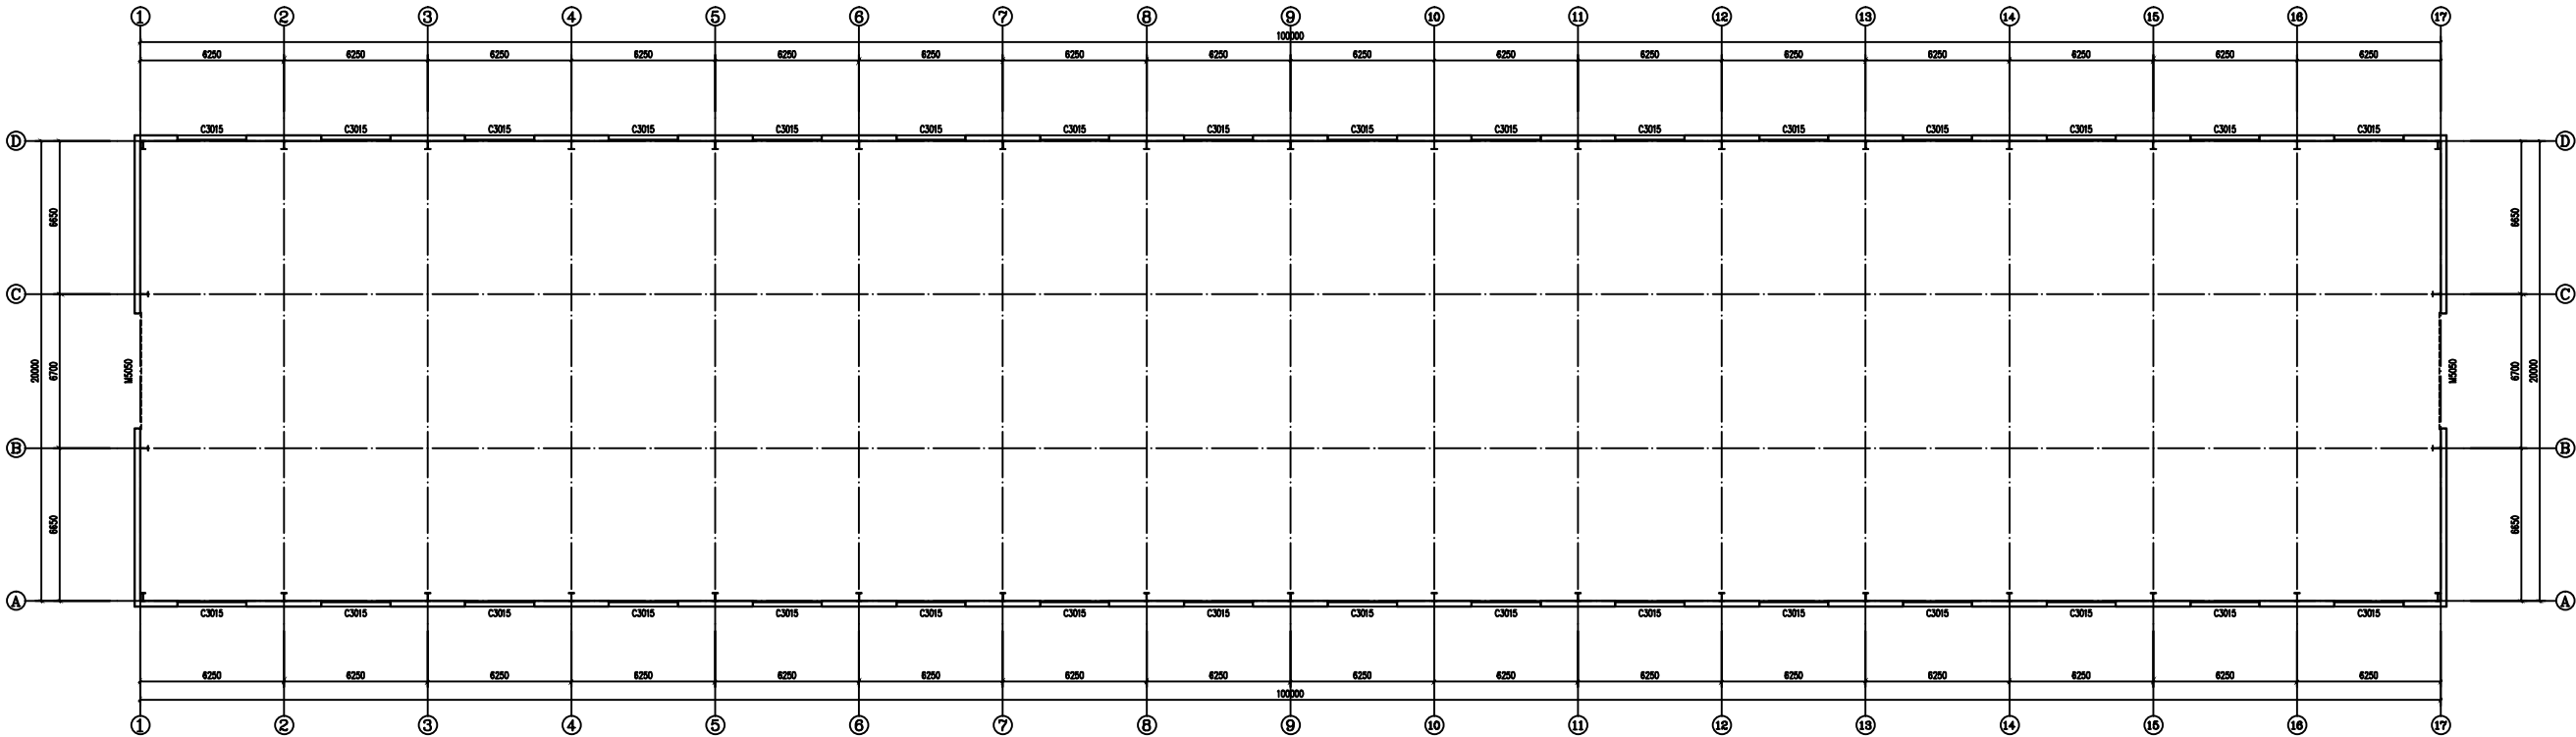

Plan drawing

Door and window list

Type	NO	Size(mm)	Qty	Remark
Door	M5050	5000X5000	2	Electric rolling gate
window	C3015	3000X1500	32	Aluminum alloy window




AR REAL ESTATE GMBH

20m*100m*8H warehouse


--	--	--	--

Autodesk

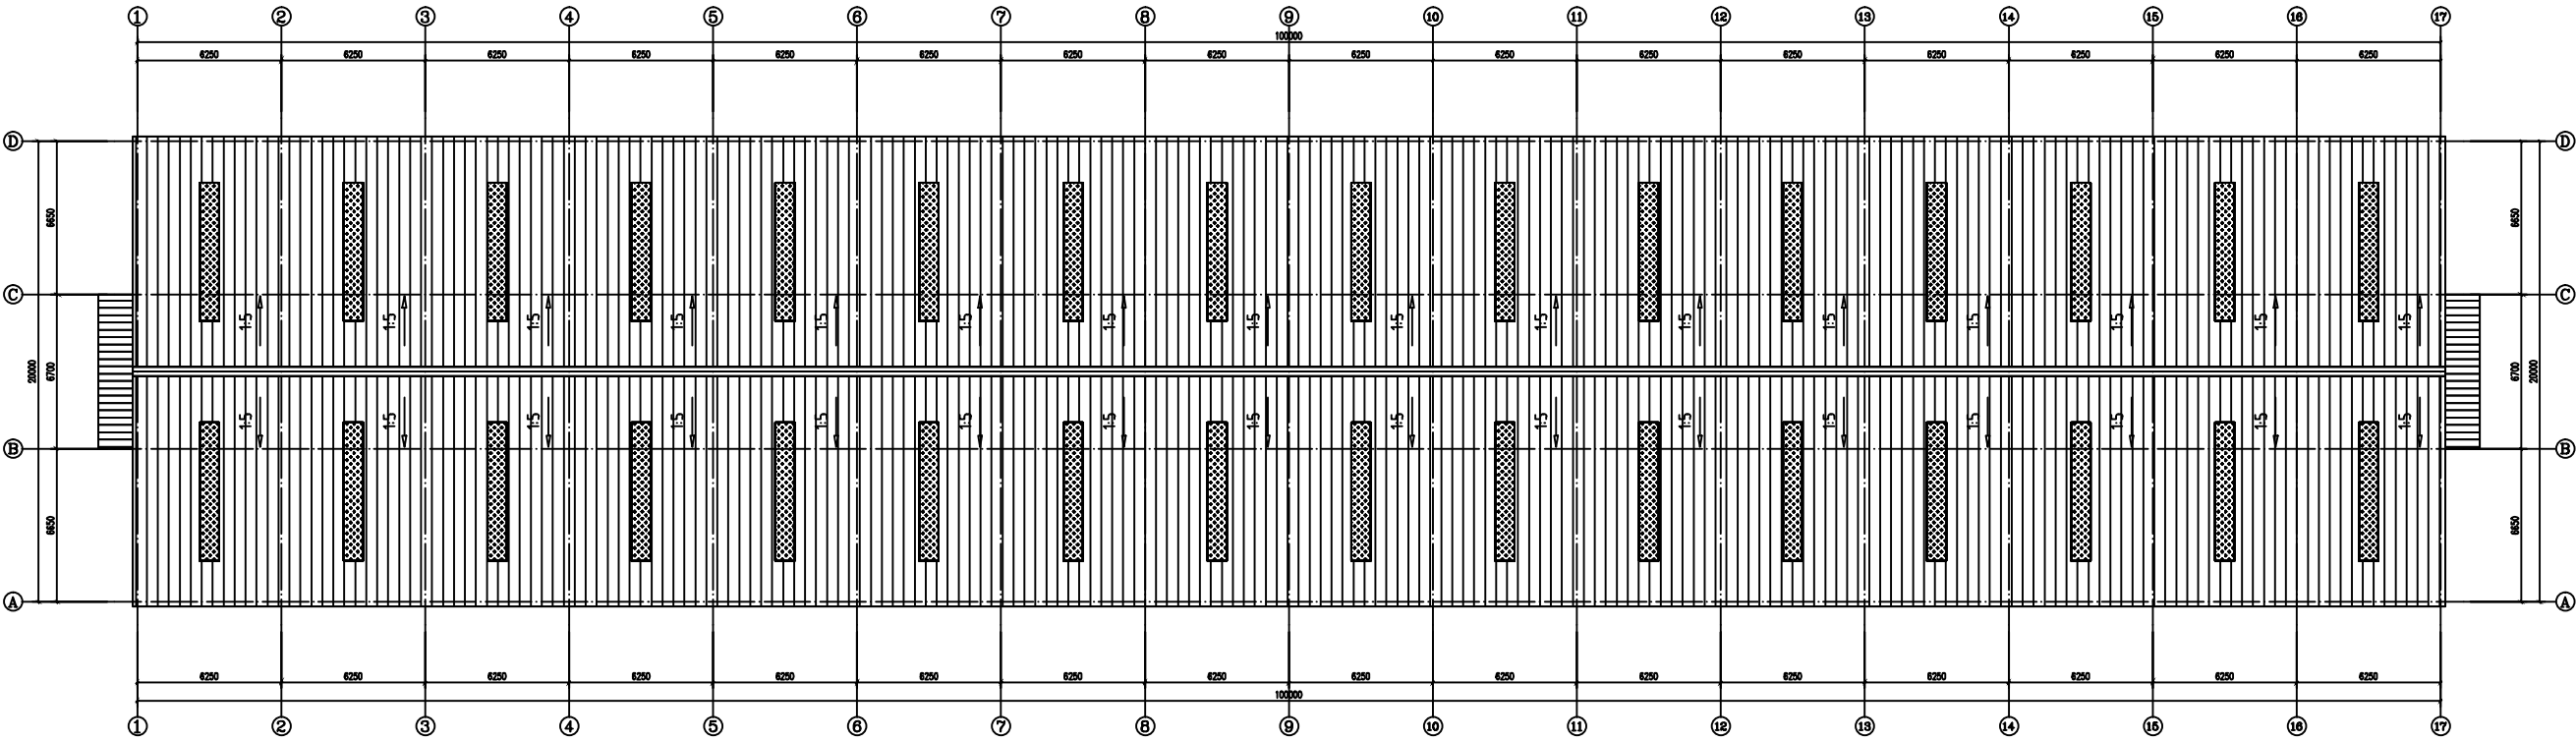


Roofing drawing

 AR REAL ESTATE GMBH	20m*100m*8H warehouse			

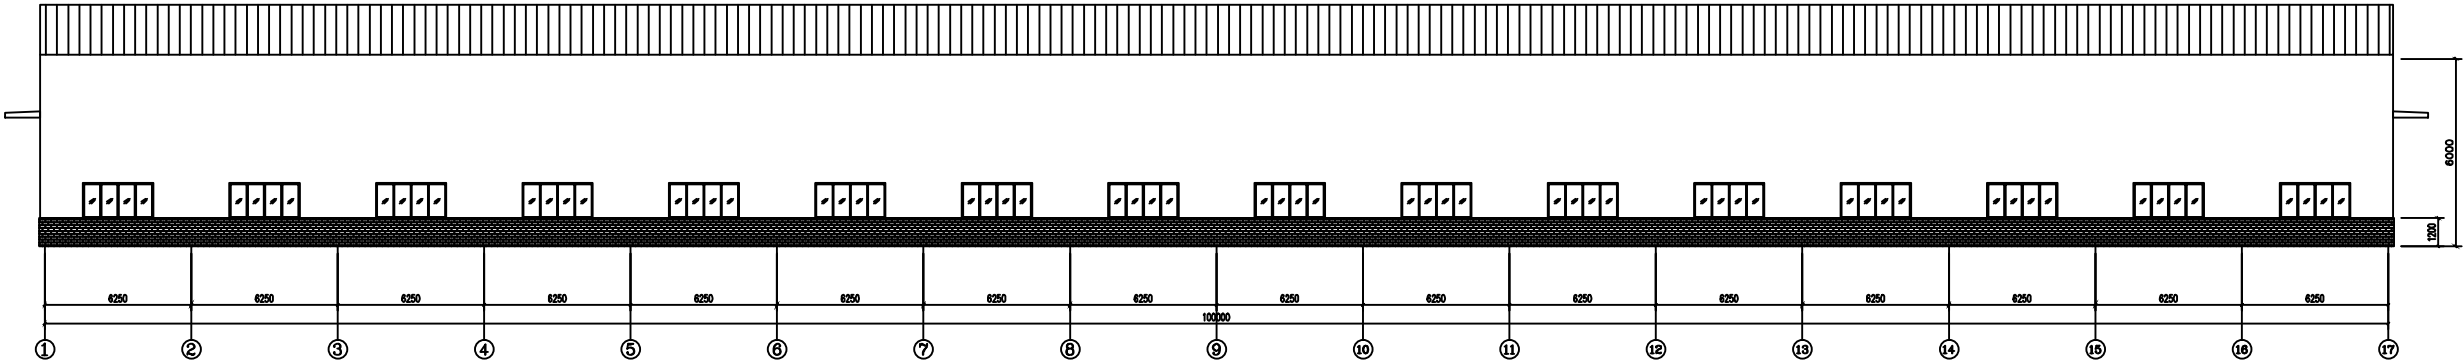


Front elevation drawing

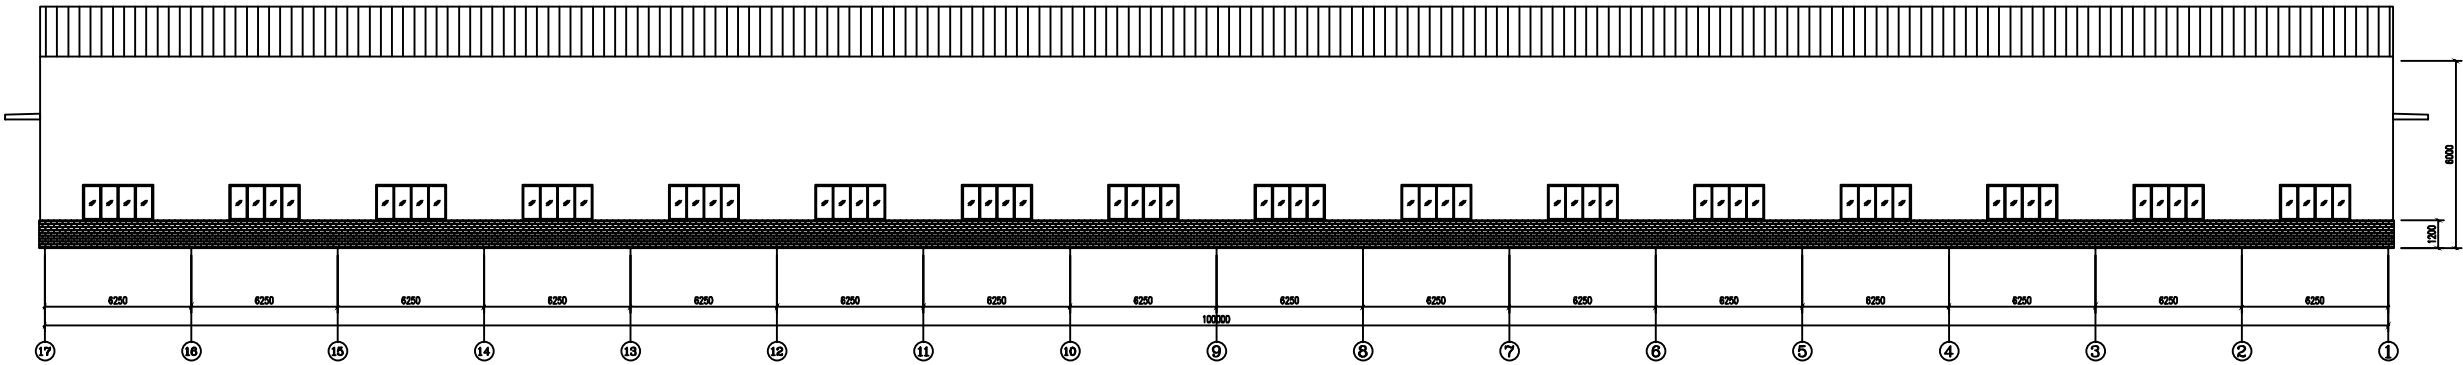


Back elevation drawing

				
	20m*100m*8H warehouse			

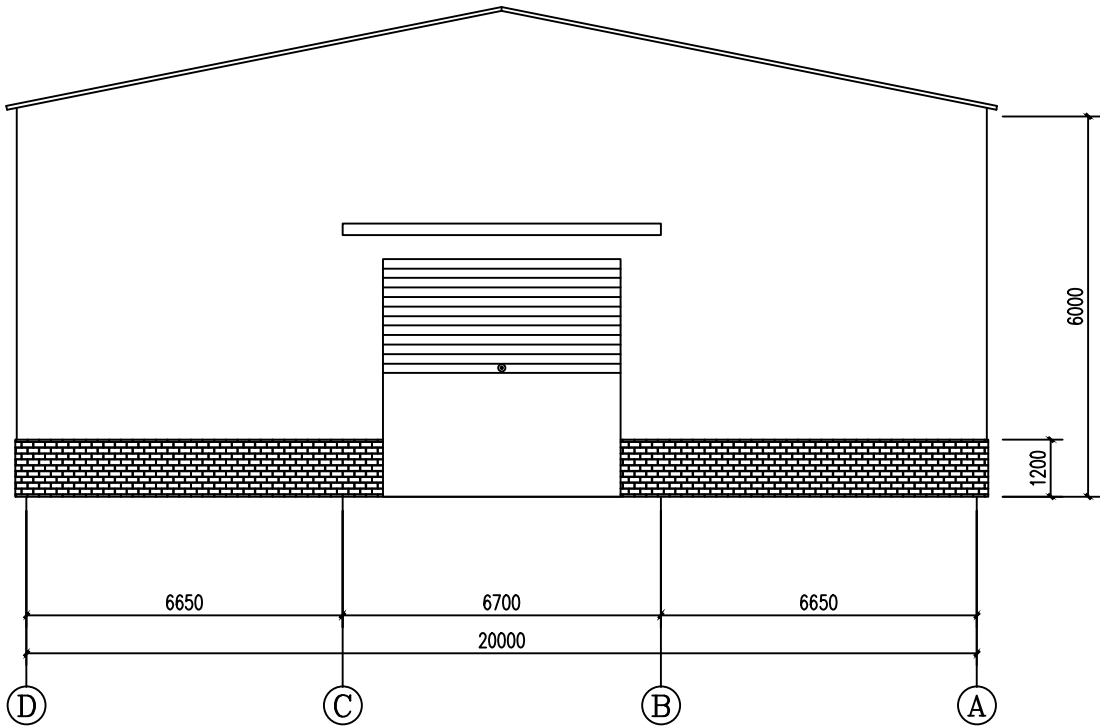

Left elevation drawing

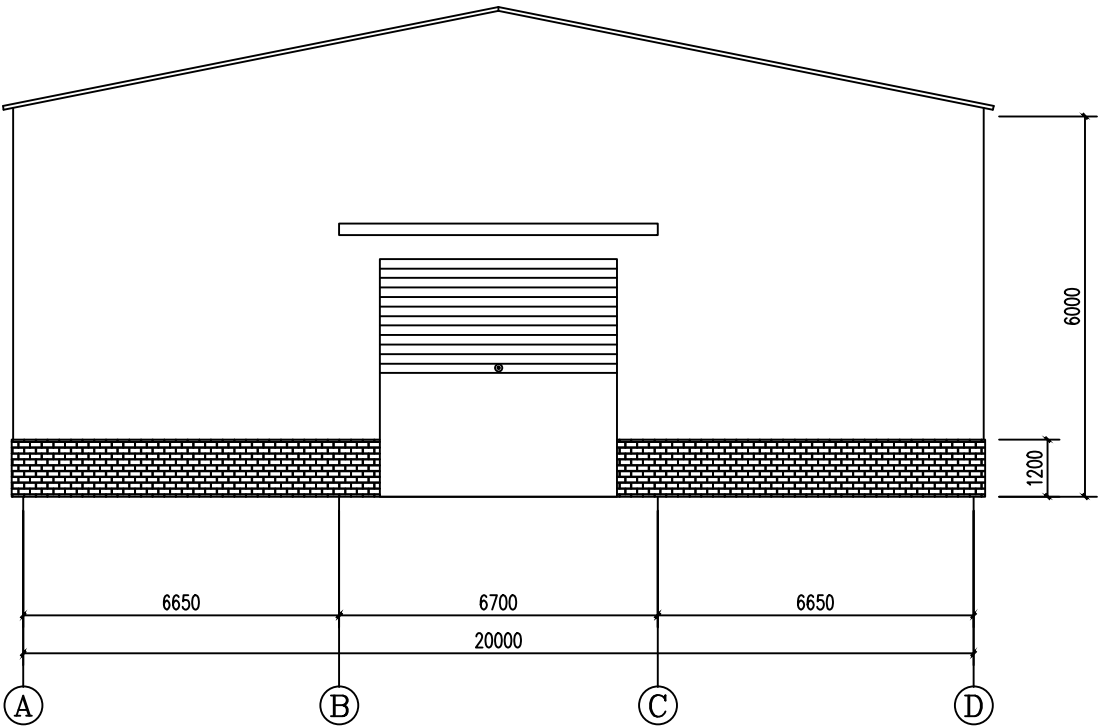

Right elevation drawing

				
	20m*100m*8H warehouse			

